



PROJECT PROGRAM


UNIT TYPE	(4) 1/2 DUPLEX	(12) 2/3 DUPLEX	(4) 3/3 DUPLEX	(2) 1 BED	(2) 2 BED STACKED	(3) 3 BED STACKED	(2) 4 BED	TOTAL
1 BED	4			1				5
2 BED	4	12			2			18
3 BED		12	8			3		23
4 BED							2	2
1 BED BF				1				1
2 BED BF					2			2
3 BED BF						3		3
TOTAL UNITS								54










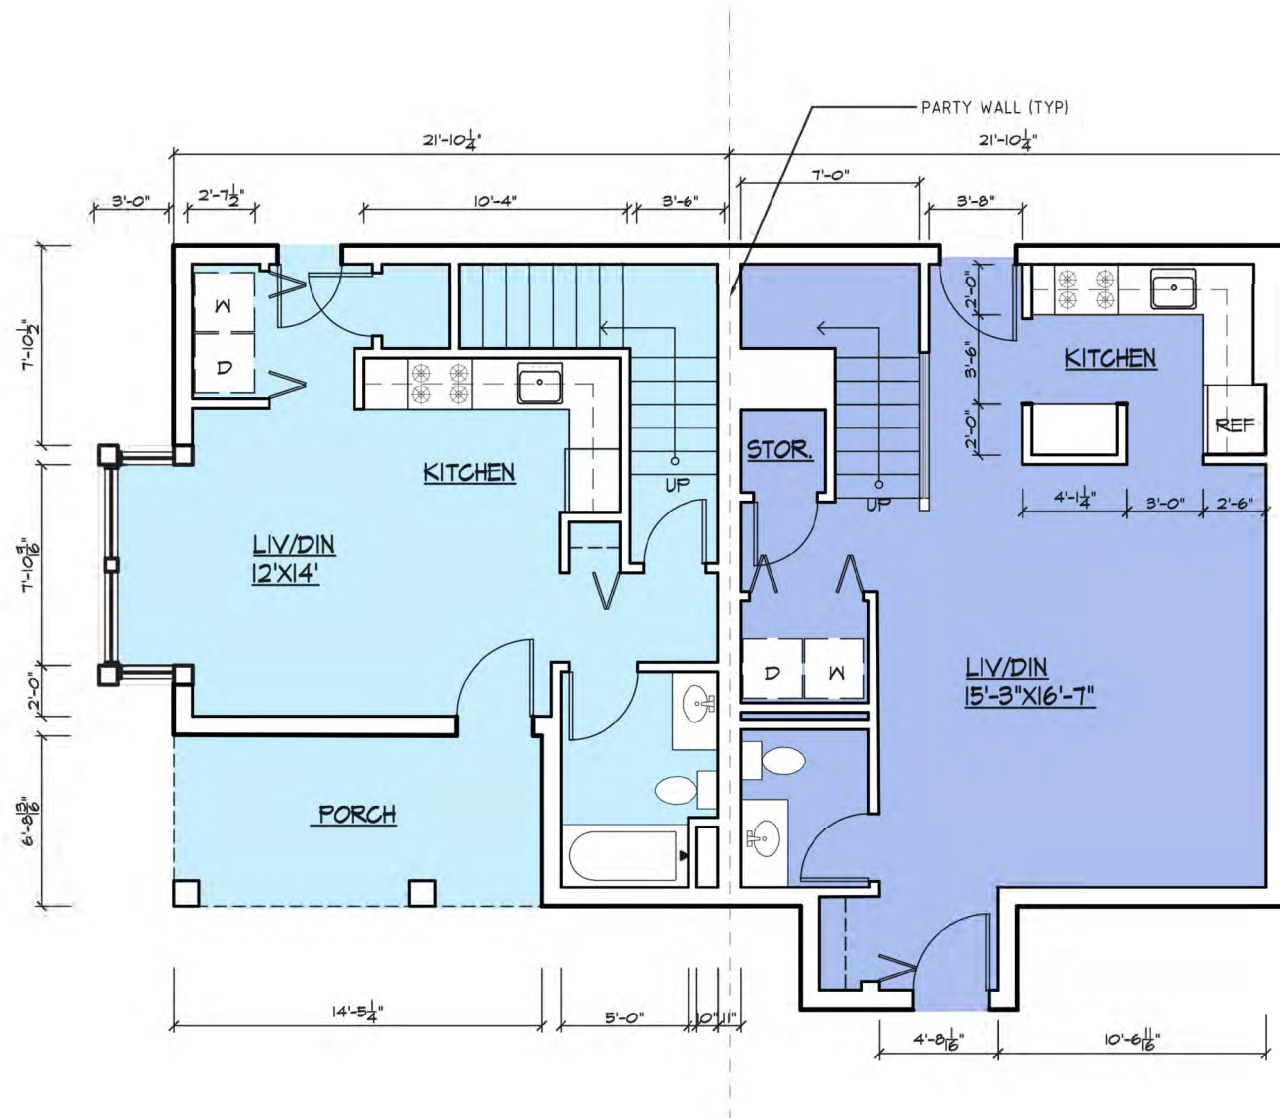

1/2 BED GROUND FL.

SCALE: 1/8" = 1' - 0"

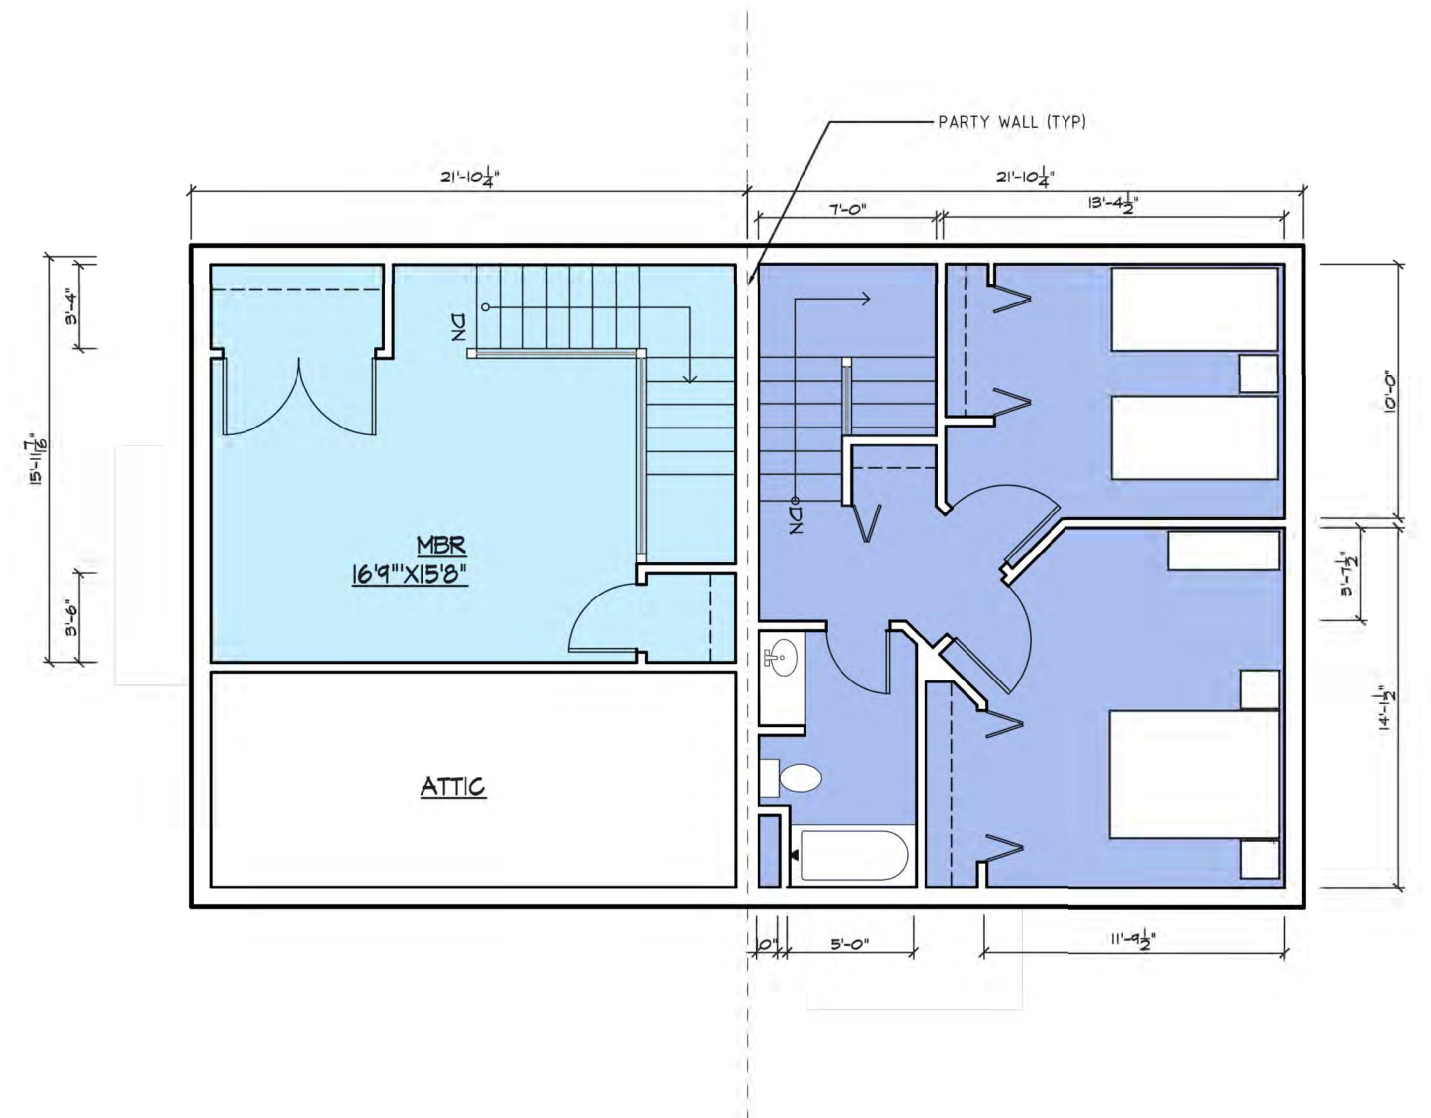


1/2 BED SECOND FL.


SCALE: 1/8" = 1' - 0"




SINGLE FAMILY 4 BED
 SCALE: 1/8" = 1' - 0"
818 GSF

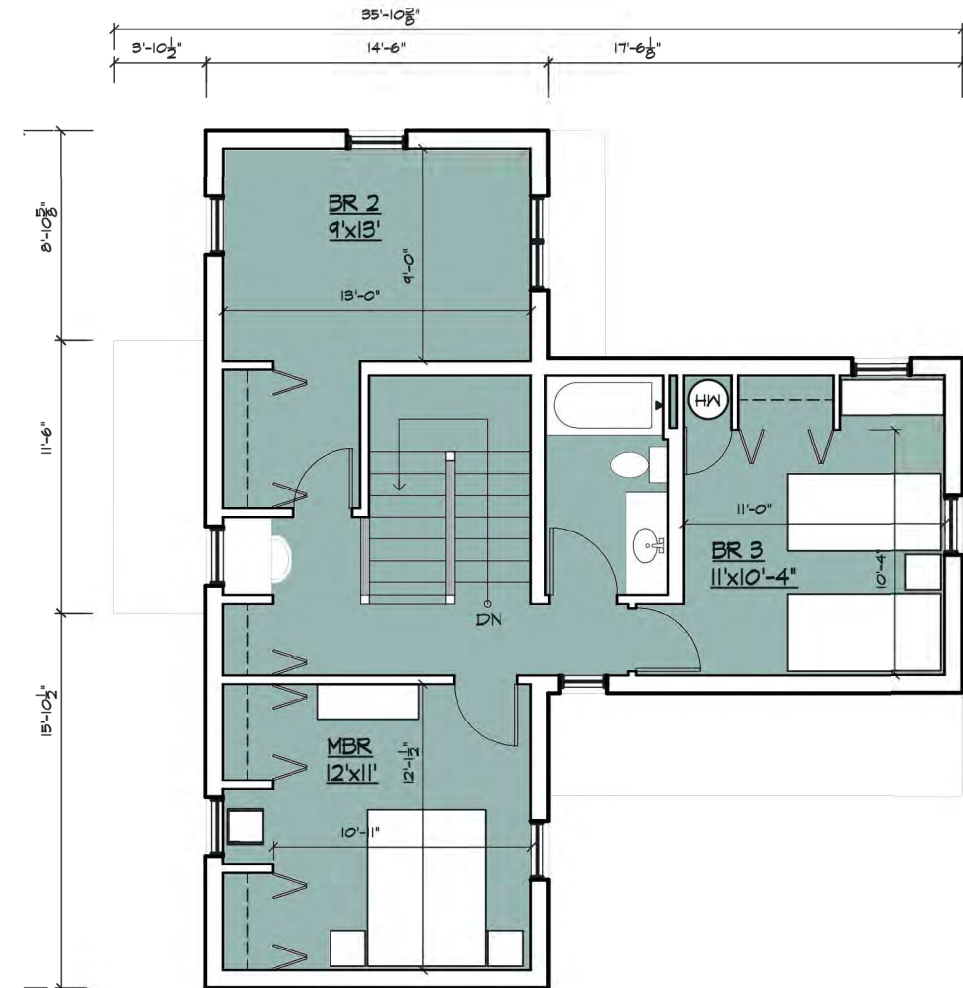


SINGLE FAMILY 4 BED 2ND FL.
 SCALE: 1/8" = 1' - 0"
773 GSF

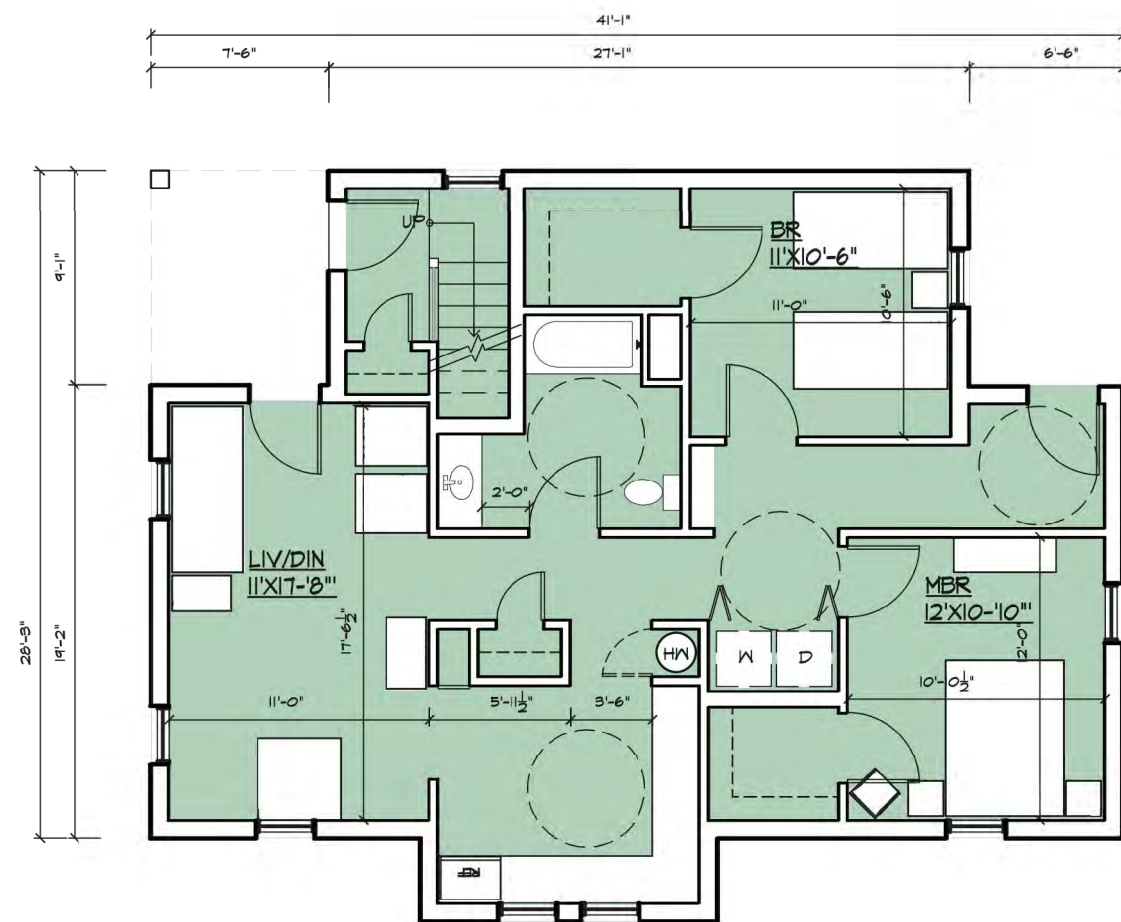

2 BED STACKED
BARRIER FREE GROUND FL.
SCALE: 1/8" = 1' - 0"
1077 GSF

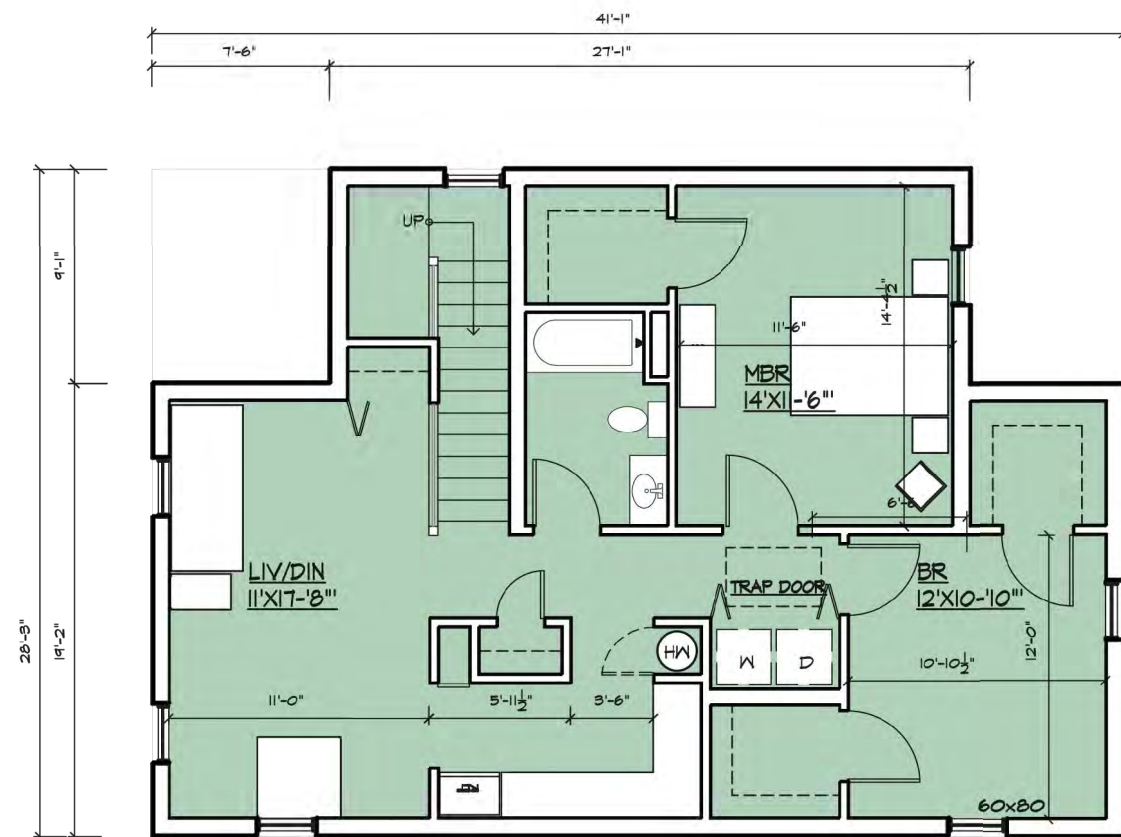

2 BED STACKED SECOND FL.
SCALE: 1/8" = 1' - 0"
1033 GSF

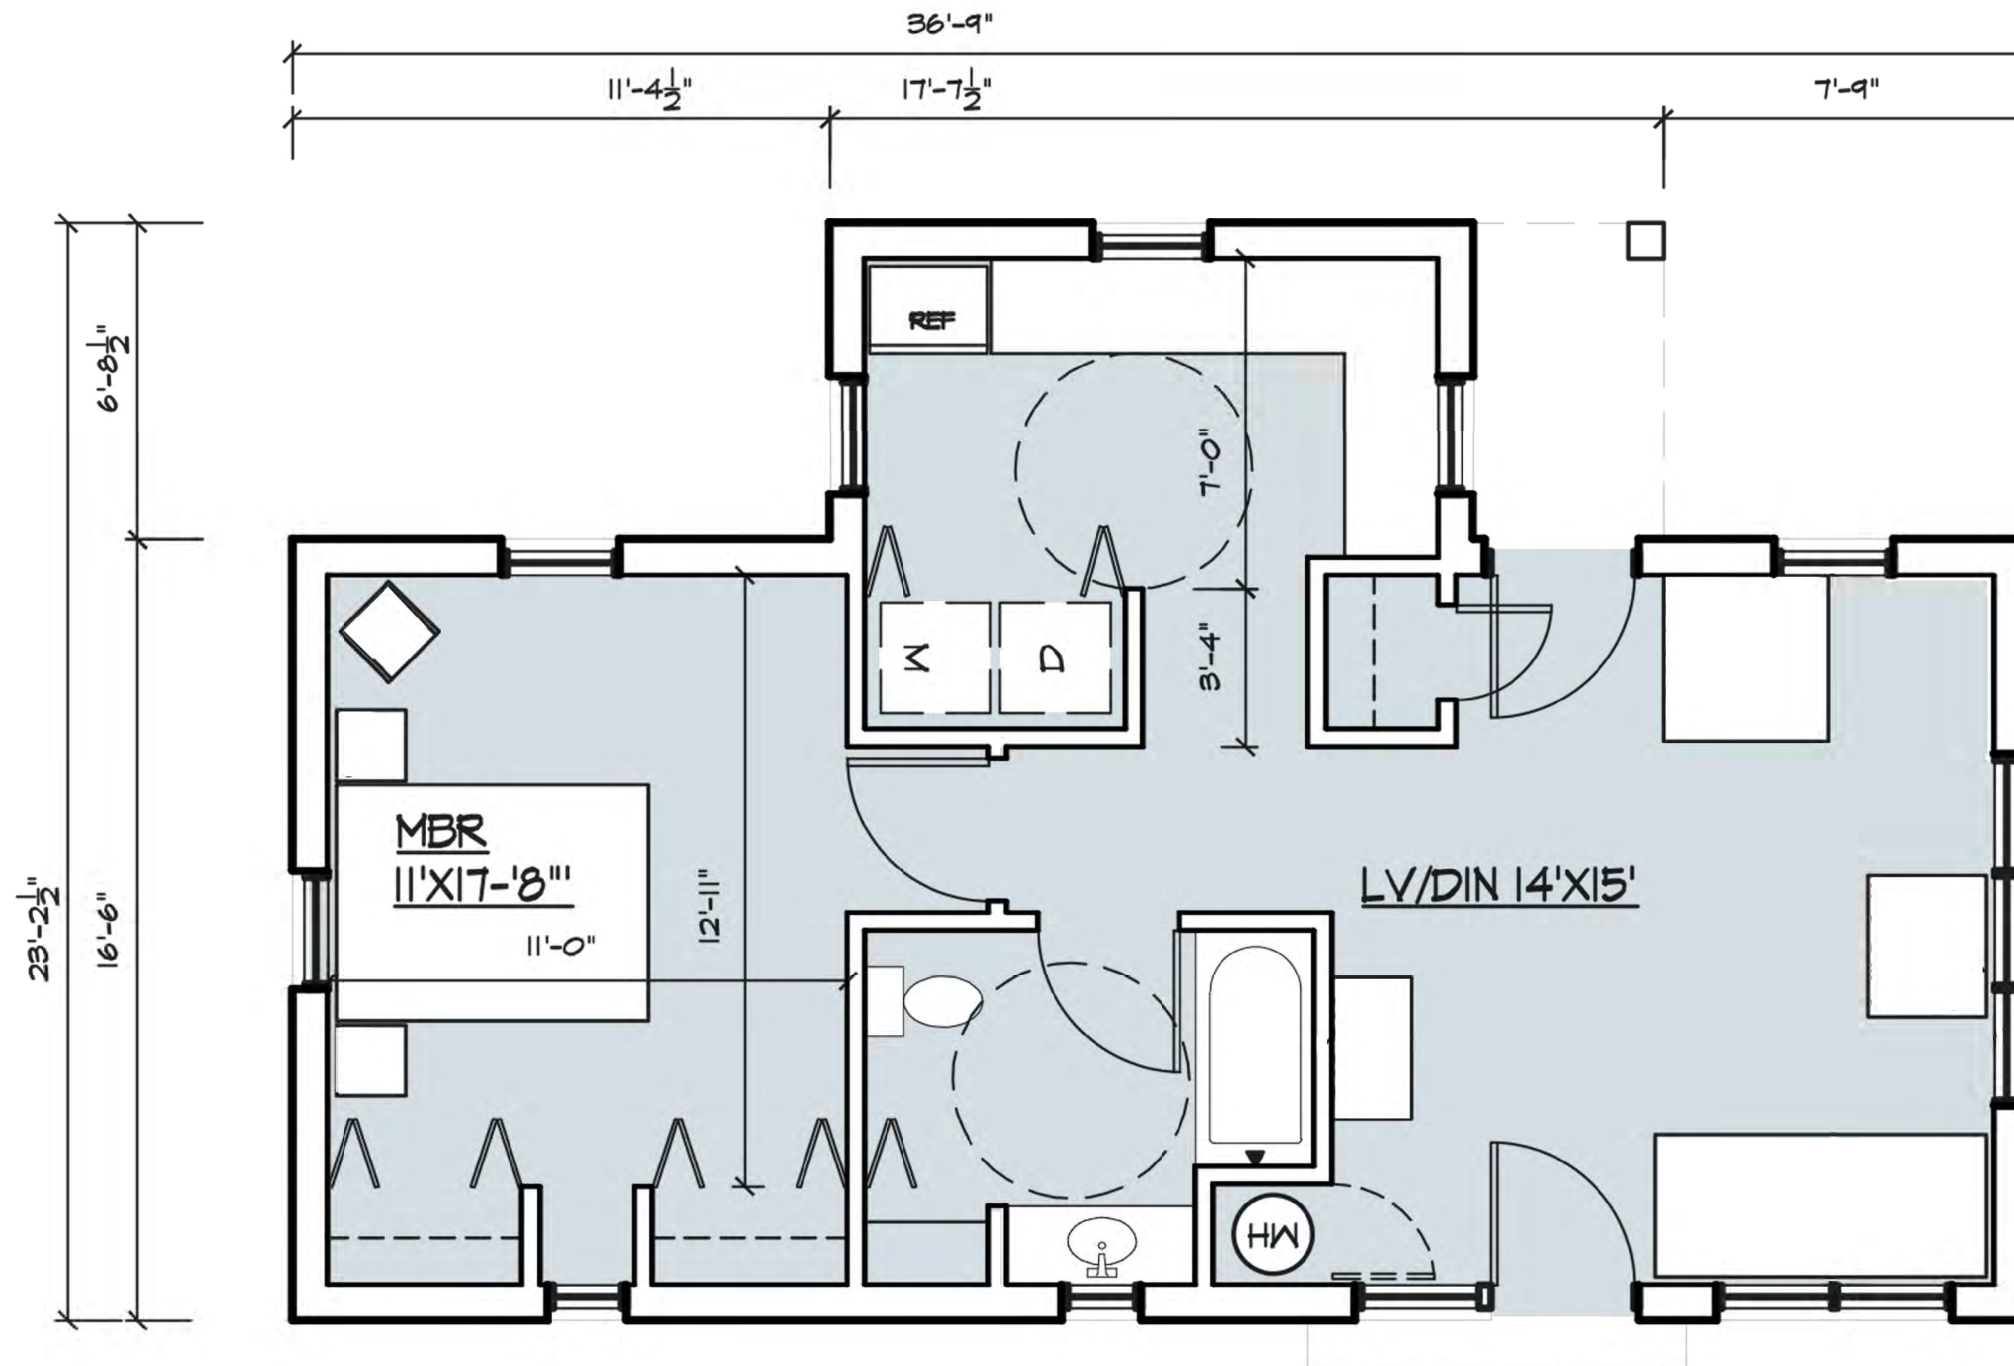

1 BEDROOM GROUND FL.
 SCALE: 1/4" = 1' - 0"
 700 GSF